

University Center

University Parkway



Aiken, SC

156 University Parkway


Suites	Square Footage
100-103	1250 each

164 University Parkway

Suites	Square Footage
200-205	1250 each

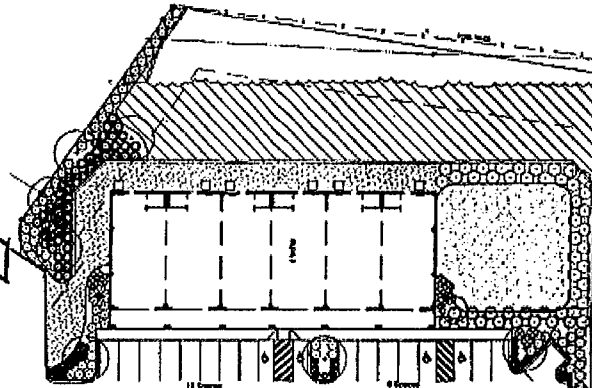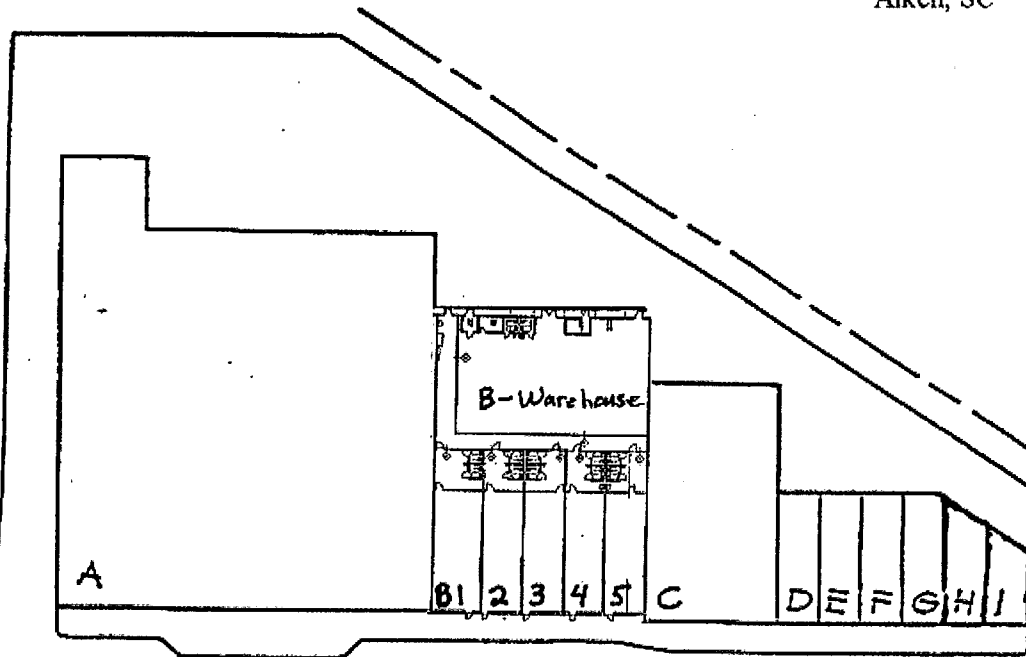

164 University Parkway

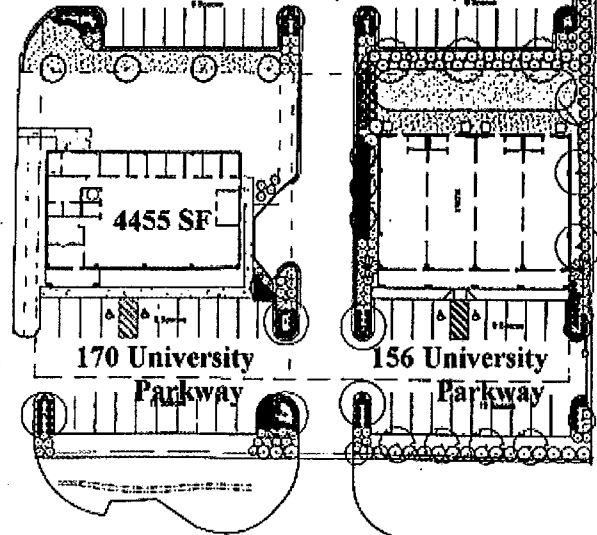

Suite	Square Footage	Suite	Square Footage	Parking
A	30,979	C	6,600	248 spaces
B-WH	5,000	D	1,200	
B-1	1,677	E	1,200	Total Square Footage 56,936
B-2	1,500	F	1,200	
B-3	1,500	G	1,200	
B-4	1,500	H	1,070	
B-5	1,500	I	810	

University Parkway


156 University Parkway
Aiken, SC 29801

PAGE 02

MCCREARY SNOW

B037715264

10/11/2005 16:45

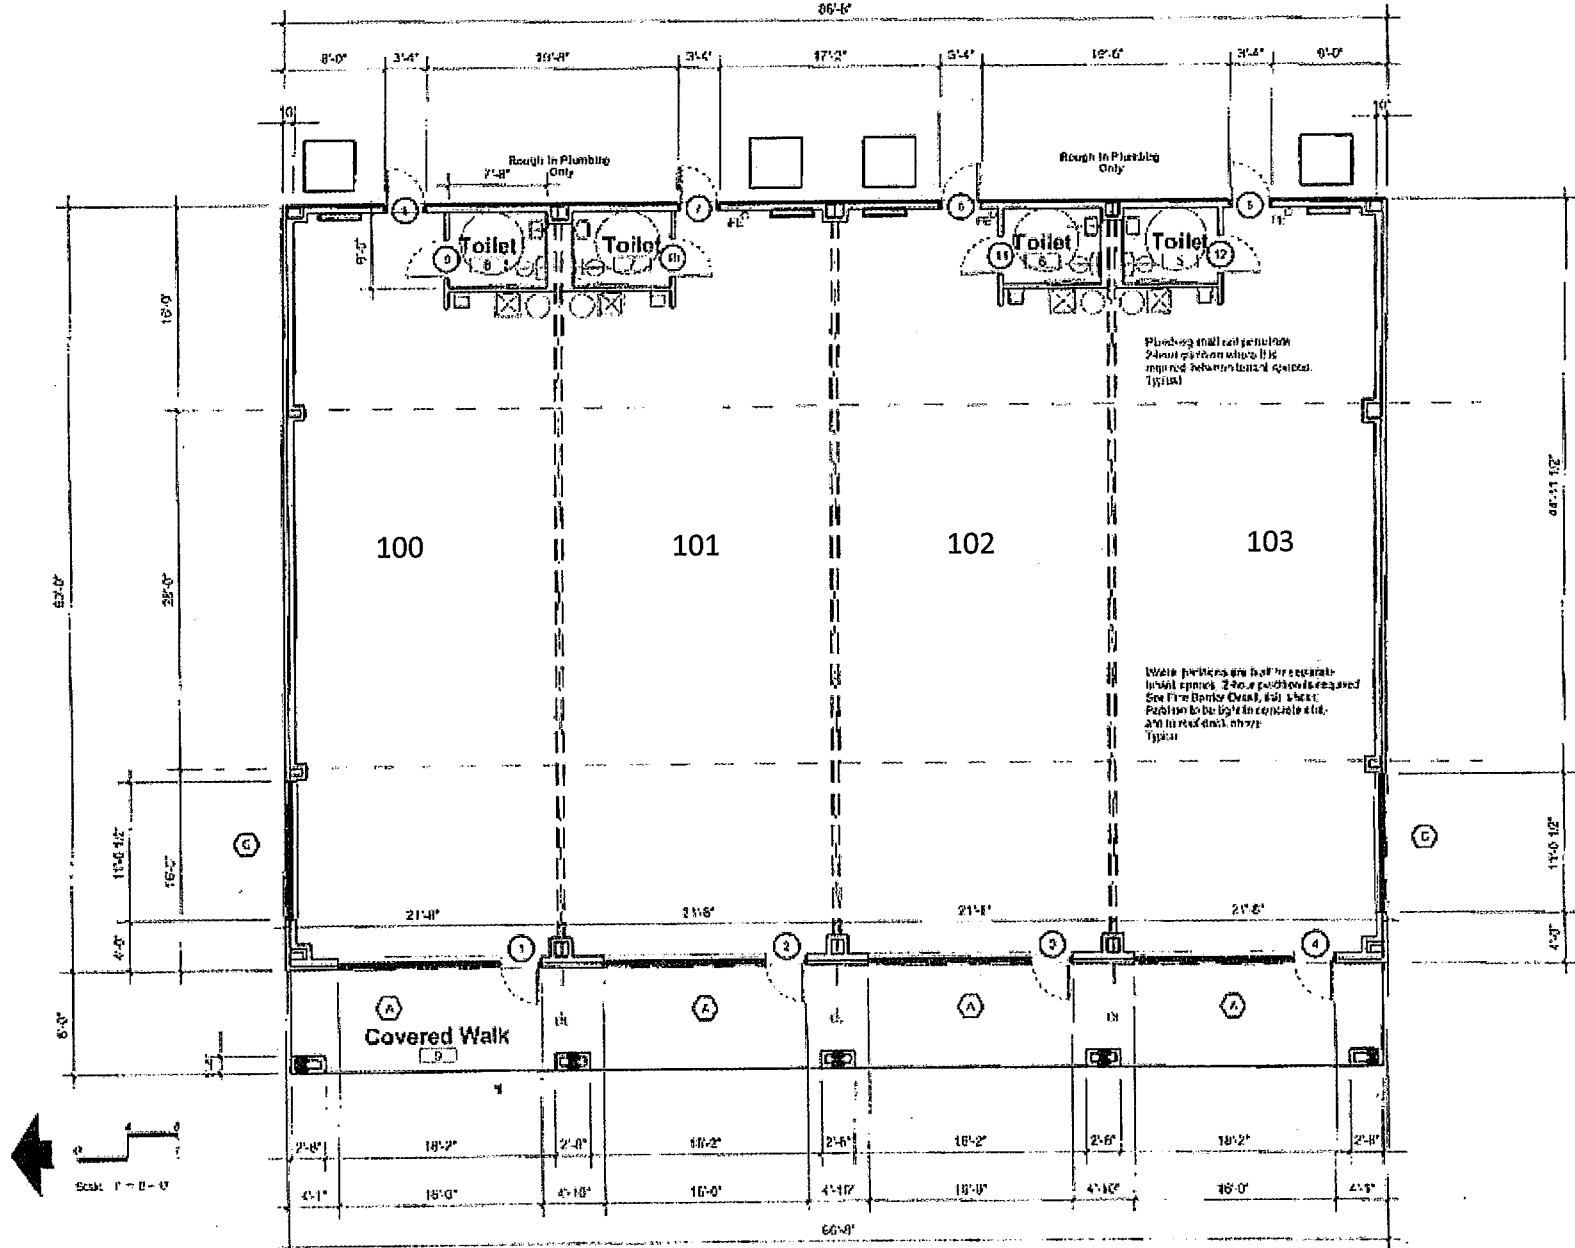

1 Floor Plan
A 1.1 Scale: 1/8" = 1'-0"